
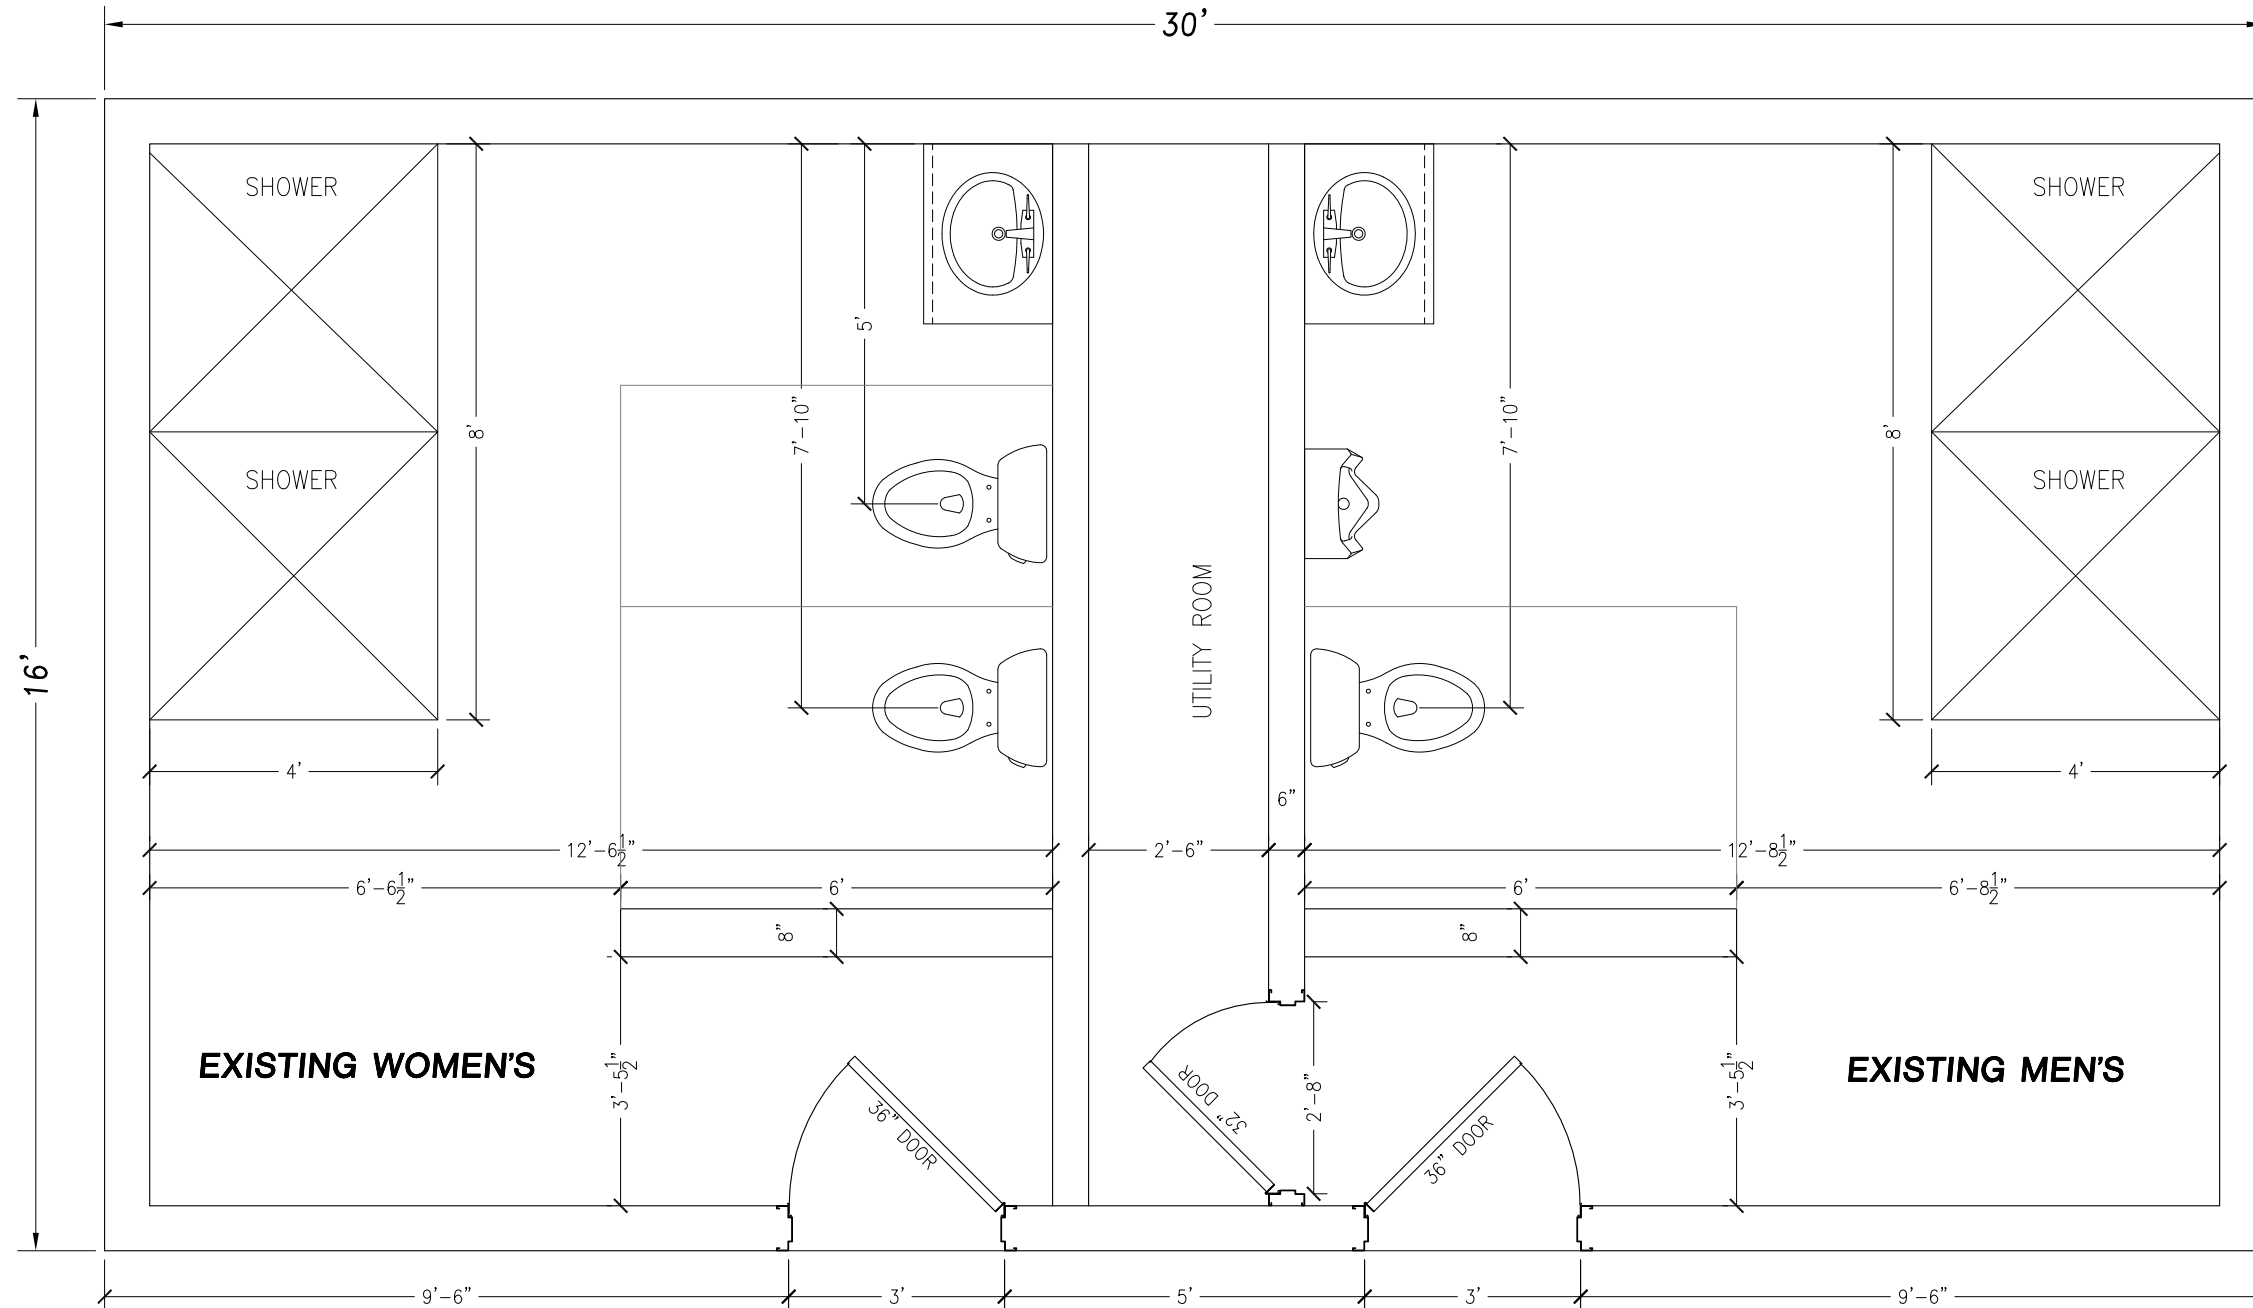


Appendix C

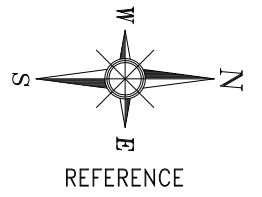


NO.	DATE	DESCRIPTION	BY
0	11/19/24	ISSUED FOR TENDER	N.R.D.

ALL CONSTRUCTION TO BE IN ACCORDANCE WITH THE ONTARIO BUILDING CODE AND LOCAL BY-LAWS.


NELSON DAWLEY, P. ENG.
 E-mail: dawleyen@wightman.ca
 427 10th St. - Suite #3, Hanover, ON N4N 1P8
 Ph. (519) 364-7837 Fax: (519) 364-7838

TOWN of HANOVER
 WASHROOM RENOVATION
 HANOVER TOWN PARK, ONTARIO

ISSUED FOR TENDER	EXISTING LAYOUT
SCALE 3/8" = 1'-0"	DWG.# A-1
DATE NOV 19, 2024	0

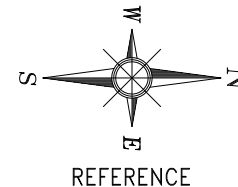

PROVIDE 4' WIDE X 5" THICK SIDEWALK ALONG THIS SIDE
 INCLUDE MIN 18" GRANULAR FILL UNDER SIDEWALK

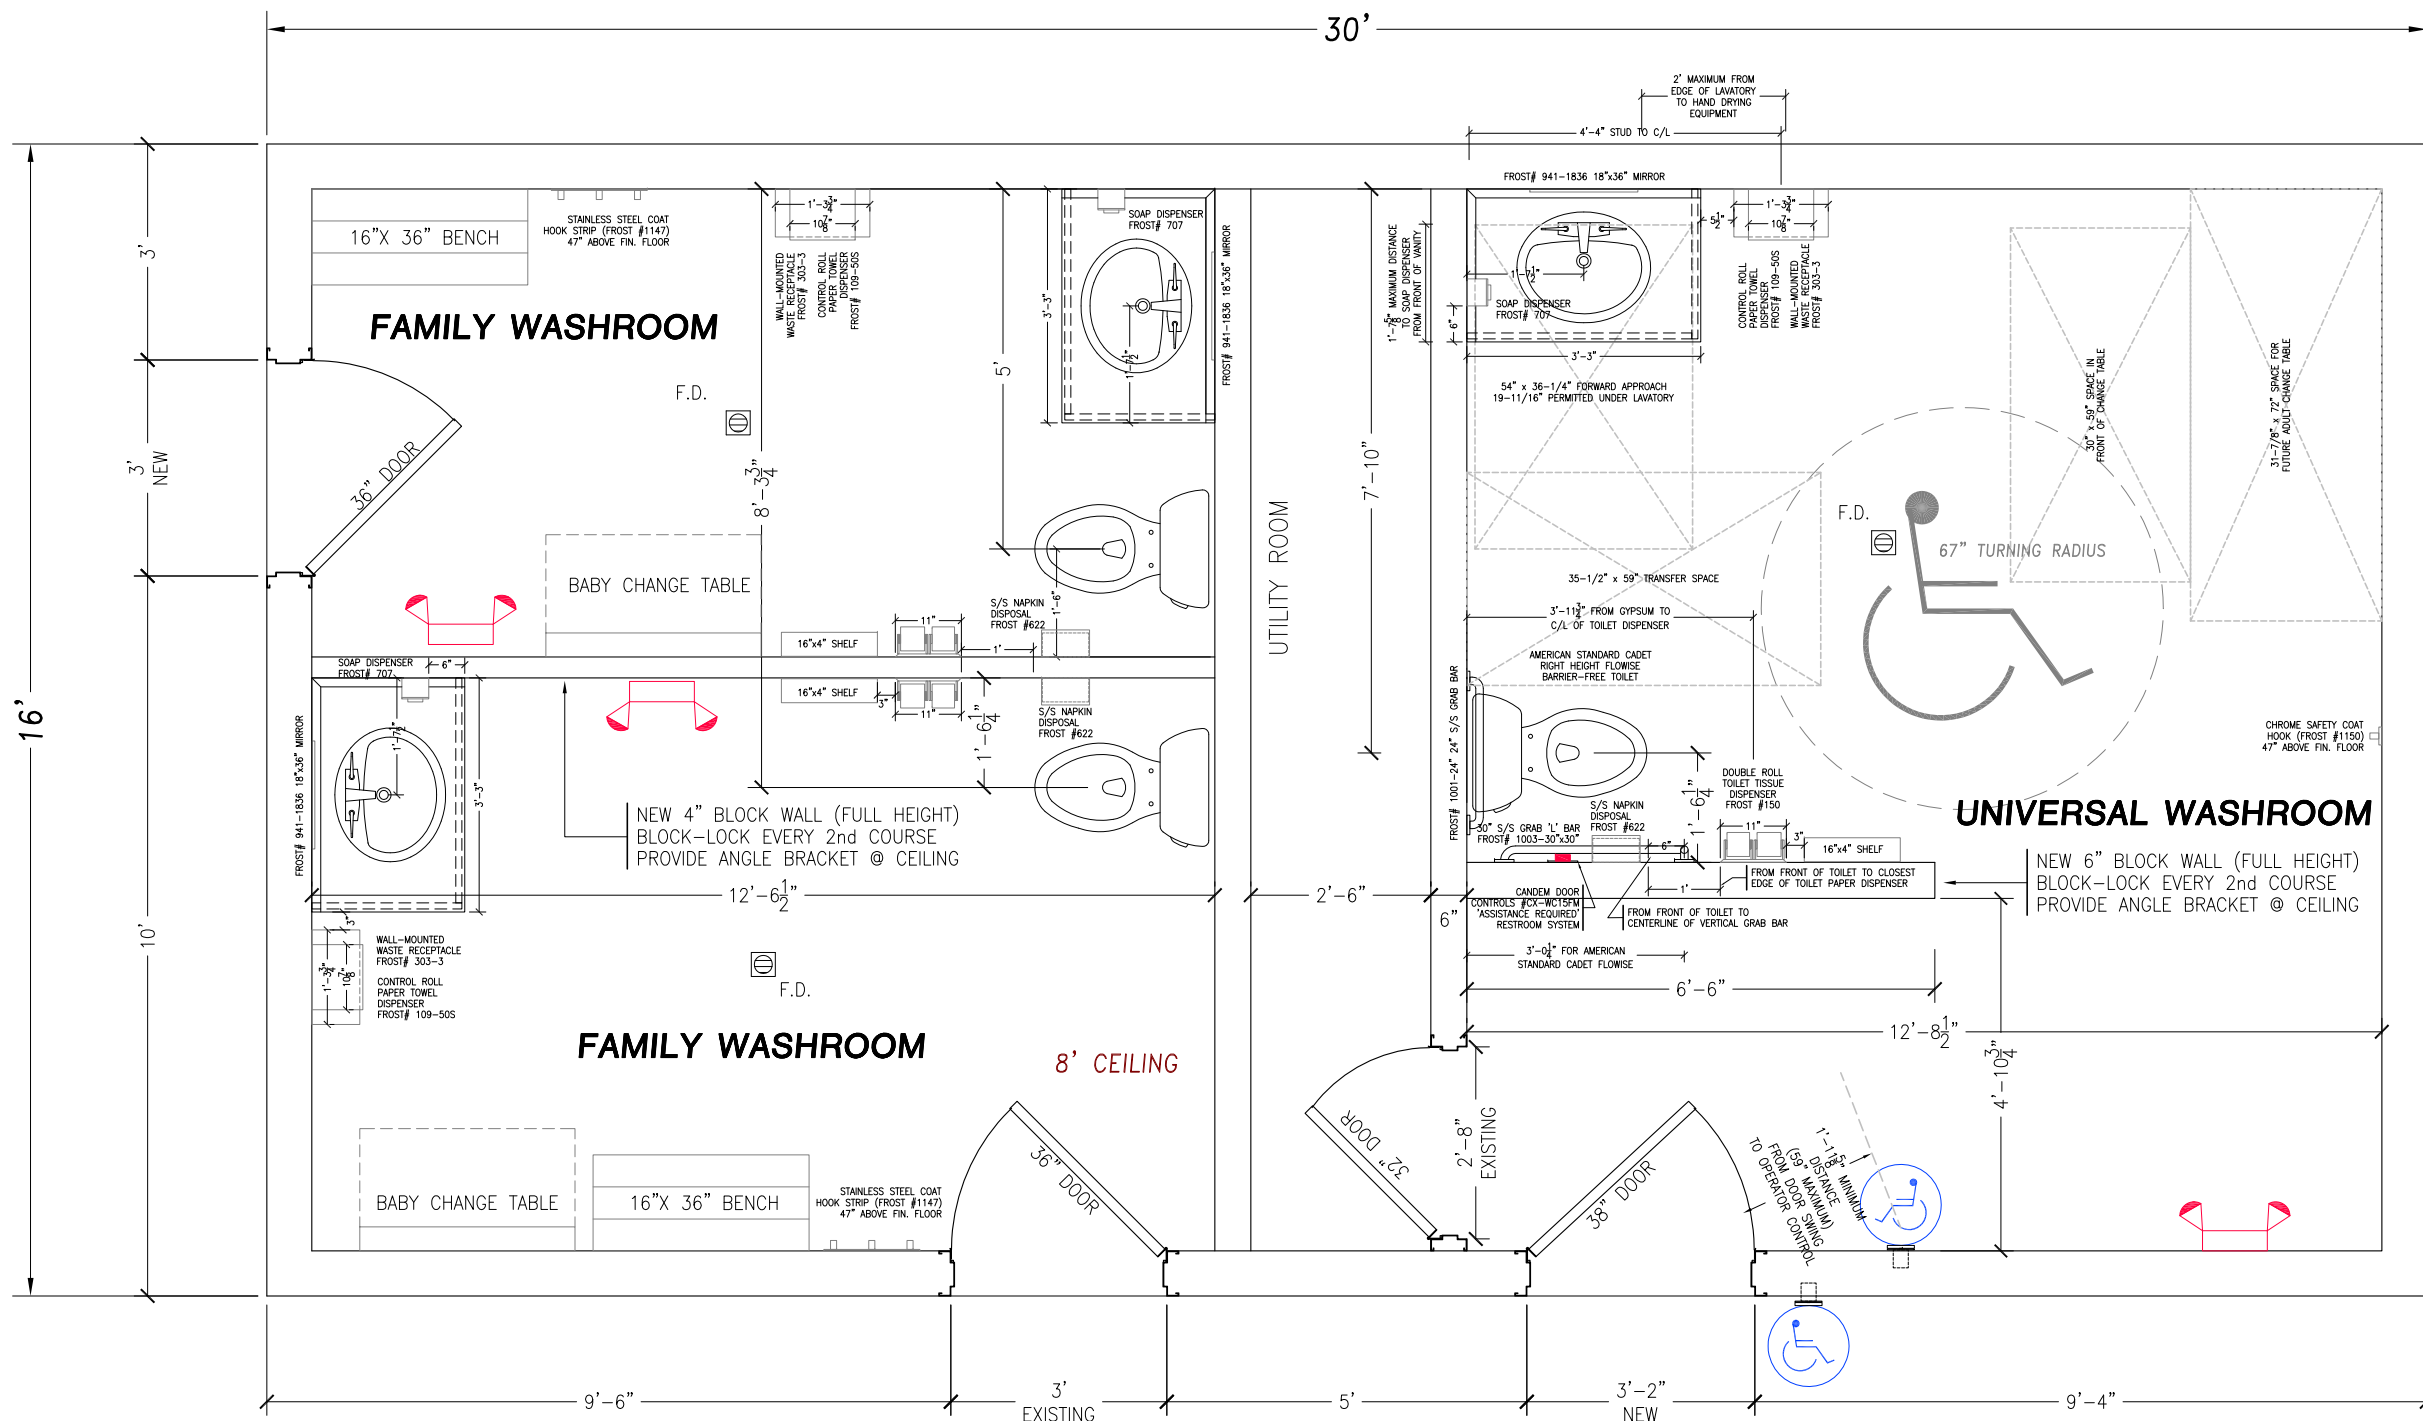

PROVIDE 6' WIDE X 5" THICK SIDEWALK ALONG THIS SIDE
 INCLUDE MIN 18" GRANULAR FILL UNDER SIDEWALK

INSTALL AN EMERGENCY CALL SYSTEM THAT CONSISTS OF AUDIBLE AND VISUAL SIGNAL DEVICES INSIDE AND OUTSIDE OF THE WASHROOM THAT ARE ACTIVATED BY A CONTROL DEVICE WITHIN REACH OF THE TOILET, AND AN EMERGENCY SIGN THAT CONTAINS THE WORDS "IN THE EVENT OF AN EMERGENCY PUSH EMERGENCY BUTTON AND AUDIBLE AND VISUAL SIGNAL WILL ACTIVATE" IN LETTERS AT LEAST 1" (25 mm) HIGH WITH A 0.2" (5 mm) STROKE AND THAT IS POSTED ABOVE THE EMERGENCY BUTTON.



NO.	DATE	DESCRIPTION	BY
0	11/19/24	ISSUED FOR TENDER	N.R.D.

ALL CONSTRUCTION TO BE IN ACCORDANCE WITH THE ONTARIO BUILDING CODE AND LOCAL BY-LAWS.

NELSON DAWLEY, P. ENG.
 E-mail: dawleyen@nightman.ca
 427 10th St. - Suite #3, Hanover, ON N4N 1P8
 Ph. (519) 364-7837 Fax: (519) 364-7838

TOWN of HANOVER
 WASHROOM RENOVATION
 HANOVER TOWN PARK, ONTARIO

ISSUED FOR TENDER	PROPOSED LAYOUT
SCALE 3/8" = 1'-0"	DWG.# A-2
DATE NOV 19, 2024	REV# 0

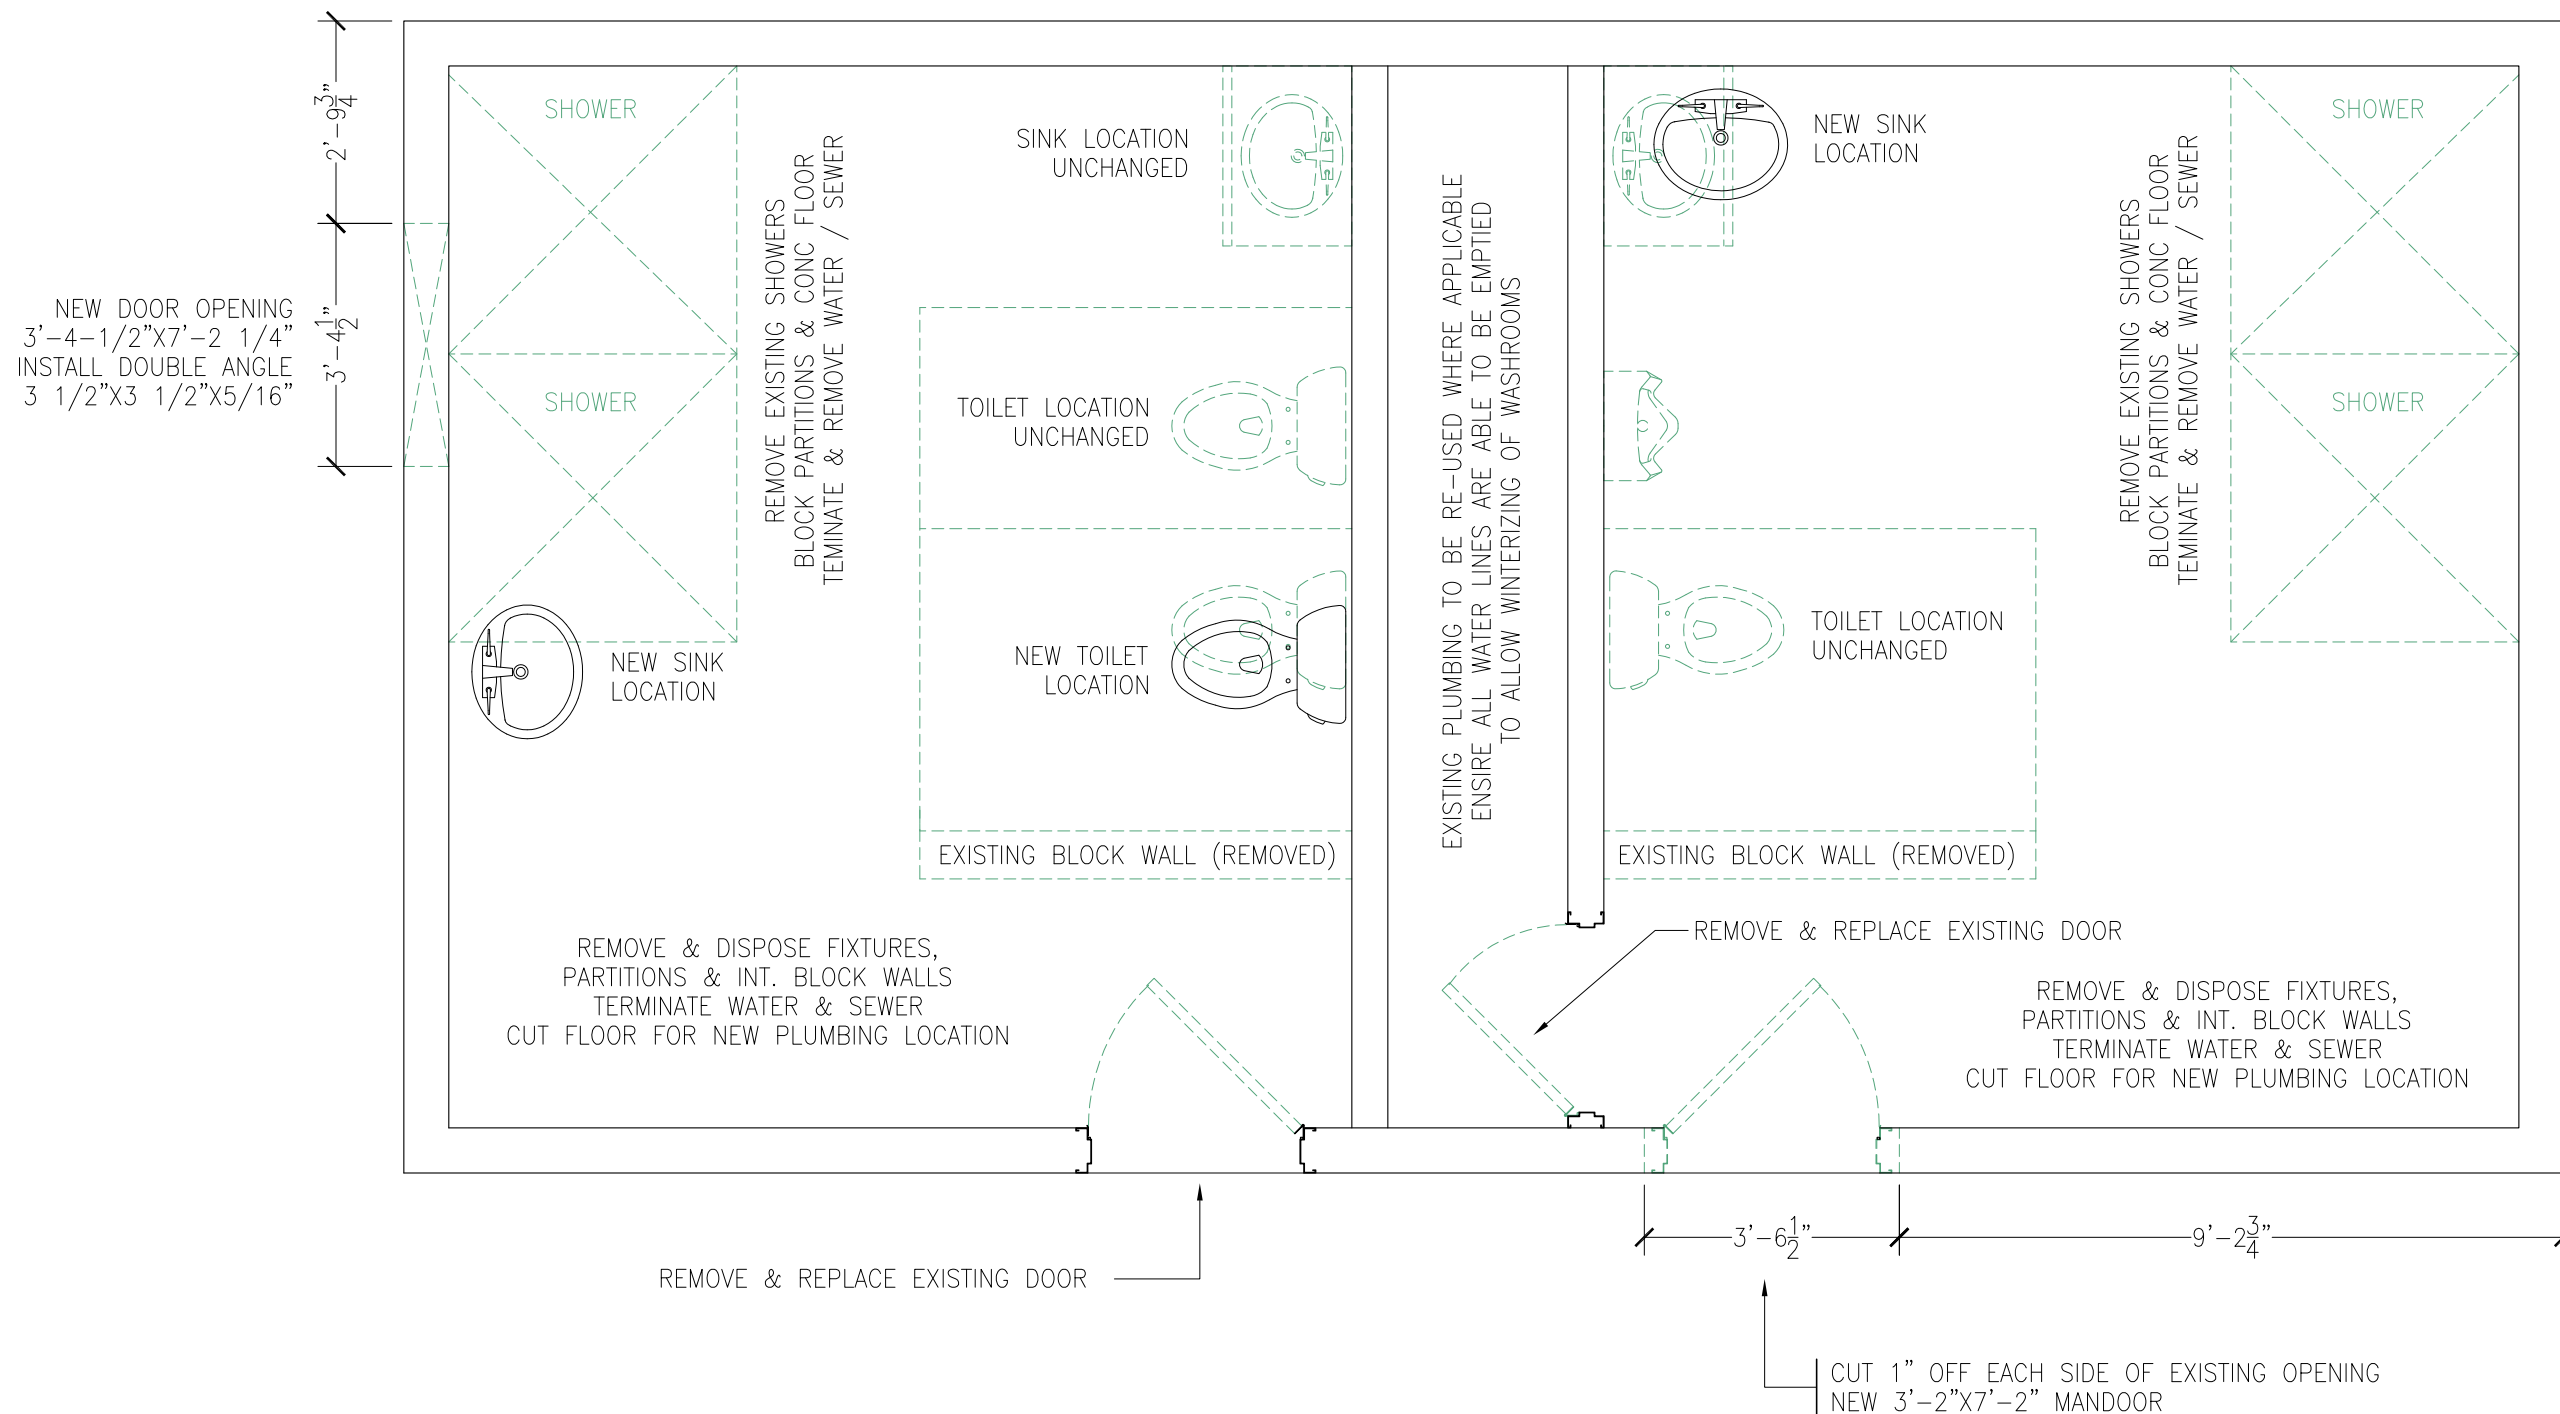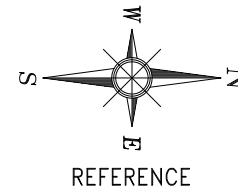

NO.	DATE	DESCRIPTION	BY
0	11/19/24	ISSUED FOR TENDER	N.R.D.

ALL CONSTRUCTION TO BE IN ACCORDANCE WITH THE ONTARIO BUILDING CODE AND LOCAL BY-LAWS.

NELSON DAWLEY, P. ENG.
E-mail: dawleyen@wightman.ca
427 10th St. - Suite #3, Hanover, ON N4N 1P8
Ph. (519) 364-7837 Fax: (519) 364-7838

TOWN of HANOVER
WASHROOM RENOVATION
HANOVER TOWN PARK, ONTARIO

ISSUED FOR TENDER	DEMOLITION
SCALE 3/8" = 1'-0"	DWG.# D-1
DATE NOV 19, 2024	0